


CONCEPTUAL DESIGNS FOR TWO STONYBROOK CREEK SALMONID MIGRATION BARRIER REMOVAL PROJECTS


(PALOMARES ROAD AT POSTMILES 8.60 AND 8.75)

OCTOBER 2005

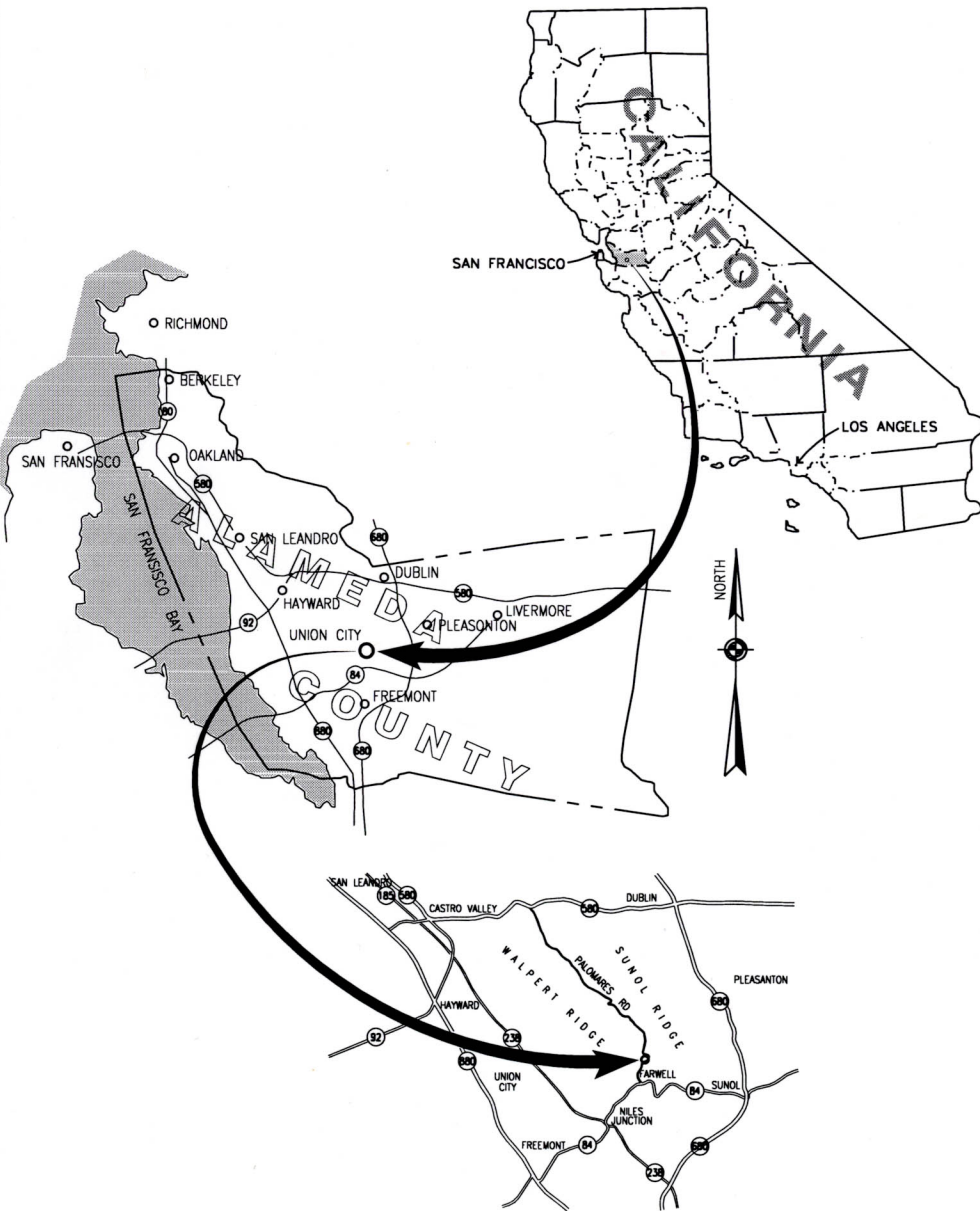

LOCATION MAP

N.T.S.

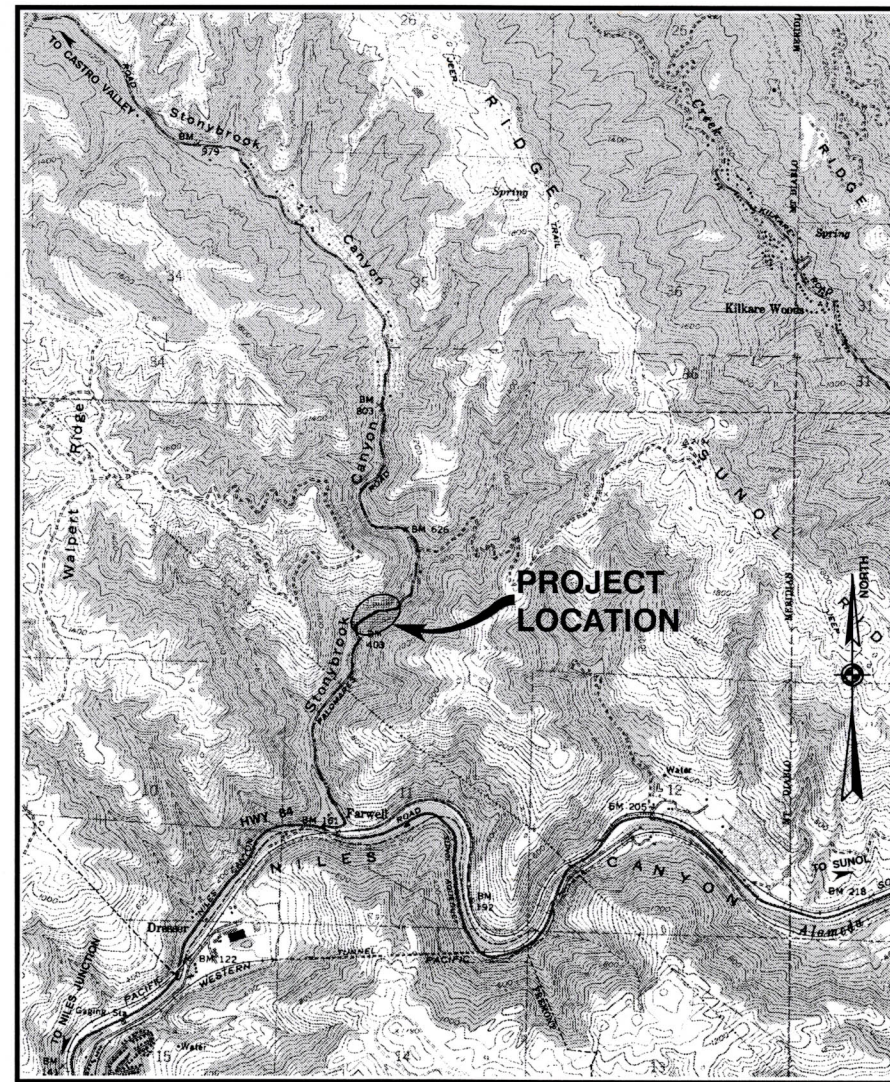

VICINITY MAP

0 2,000' 4,000'
HORIZONTAL SCALE

SHEET INDEX

- G-1.0 COVER SHEET
- C-1.0 GENERAL NOTES, SYMBOLS, ABBREVIATIONS, & INDEX SHEET
- C-2.0 OVERALL CREEK PROFILE
- C-3.0 POST MILE 8.60 PLAN VIEW
- C-4.0 POST MILE 8.60 PROFILE
- C-5.0 POST MILE 8.60 SECTIONS
- C-6.0 POST MILE 8.75 PLAN VIEW
- C-7.0 POST MILE 8.75 PROFILE
- C-8.0 POST MILE 8.75 SECTIONS

WINZLER & KELLY CONSULTING ENGINEERS 633 THIRD STREET EUREKA, CA 95501-0417 PHONE (707) 443-8326 FAX (707) 444-8330 SUBCONSULTANT		Michael Love & Associates Hydrologic Solutions PO Box 4477 Arcata, CA 95518 (707) 476-8938	
DES. SA/ML	CHK SA	DRN SJD	AC
DRAWING SCALE AS SHOWN ON PLAN		DRAWING SCALE AS SHOWN ON PLAN	
Center for Ecosystem Mgmt & Restoration Conceptual Designs For TWO STONYBROOK CREEK SALMONID MIGRATION BARRIER REMOVAL PROJECTS CIVIL COVER SHEET			
JOB NUMBER 04101601		DATE APPROVED	
SHEET 1 of 9		REVISIONS	
G-1.0		OCTOBER 2005	

SURVEY:

1. SITE TOPOGRAPHY SURVEY CONDUCTED BY MARVIN SMITHERMAN ON NOVEMBER 3, 2004. HORIZONTAL AND VERTICAL DATUM FROM ALAMEDA COUNTY BENCHMARK "PAL-23".

BENCHMARK:

ALAMEDA COUNTY BENCHMARK "PAL-23" ELEVATION 562.066

STD ALA CO DISC IN TOP E'LY COR 3'X3' +/- CONC FOOTING FOR 8" CMP POLE W/ NO PARKING SIGN, 10' +/- W'LY OF WEST E.P. @ S'LY END TURNOUT @ MILE 8.55 +/- ALONG PALOMARES ROAD.

GENERAL NOTES:

1. CONTRACTOR RESPONSIBLE FOR COMPLIANCE WITH ALL PROJECT PERMITS.
2. SEE PLAN SHEETS C-3 AND C-6 FOR CONSTRUCTION WORK PHASING FOR THE POST MILE 8.60 AND POST MILE 8.75 SITES RESPECTIVELY.

DEMOLITION NOTES:

1. PRIOR TO COMMENCING ANY EXCAVATION OR DEMOLITION WORK, THE FISH SCREENS AND COFFER DAMS MUST BE INSTALLED AND FISH REMOVED FROM THE PROJECT AREA BY A QUALIFIED BIOLOGIST.
2. NATIVE STREAMBED MATERIAL THAT IS EXCAVATED TO BE SEGREGATED AND STOCKPILED ON SITE FOR RE-USE IN CHANNEL REGRADING.
3. ANY PUMPS USED ON-SITE (DEWATERING ETC) SHALL BE PLACED ON ABSORBANT PADS. THE CONTRACTOR SHALL HAVE SPILL CONTAINMENT MATERIALS LOCATED AT THE SITE, WITH OPERATORS TRAINED IN SPILL CONTROL PROCEDURES.

TRAFFIC CONTROL NOTES:

1. TEMPORARY LANE CLOSURE TRAFFIC CONTROL TO BE CONSISTENT W/ LANE CLOSURE FOR LOW VOLUME, TWO-LANE ROADS PER CALTRANS MANUAL OF TRAFFIC CONTROLS - CURRENT EDITION


SYMBOLS:

DESCRIPTION:	EXISTING:
MONUMENT LINE	-----
CENTER LINE	-----
INDEX CONTOUR LINE	-----10
CONTOUR LINE	-----
THALWEG	-----Th
RIGHT ACTIVE CHANNEL	-----RA
LEFT ACTIVE CHANNEL	-----LA
FENCE LINE	-----x
GUARD RAIL	-----□
EDGE STRIPE	-----~
PAVEMENT GRADE BREAK	-----~
GRADE	+ 100.00
SIGN	⊙
SURVEY MONUMENT	⊙
TREE WITH SIZE	⊙
UTILITY POLE	⊙
UTILITY VAULT	⊙



ABBREVIATIONS:

AC	ASPHALT CONCRETE
ALA	ALAMEDA
APPROX	APPROXIMATE
AVE	AVERAGE
C	CENTERLINE
CH	CHANNEL
CONC	CONCRETE
(E)	EXISTING
ELEV	ELEVATION
E'LY	EASTERLY
INV	INVERT
(N)	NEW
(P)	PROPOSED
PM	POST MILE
W'LY	WESTERLY

**DOWNSTREAM CROSSING SITE
POST MILE 8.75
SHEETS C-6.0 TO C-8.0**

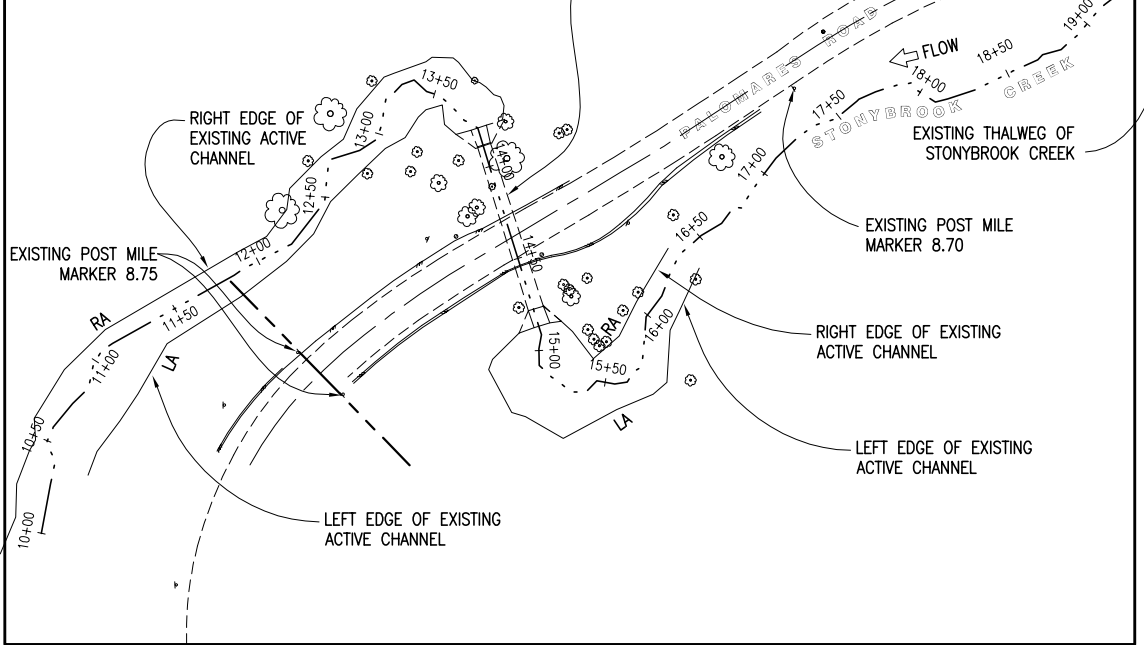

**UPSTREAM CROSSING SITE
POST MILE 8.60
SHEETS C-3.0 TO C-5.0**

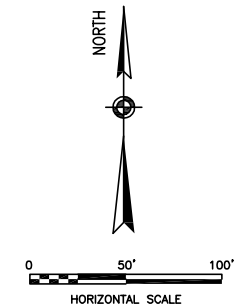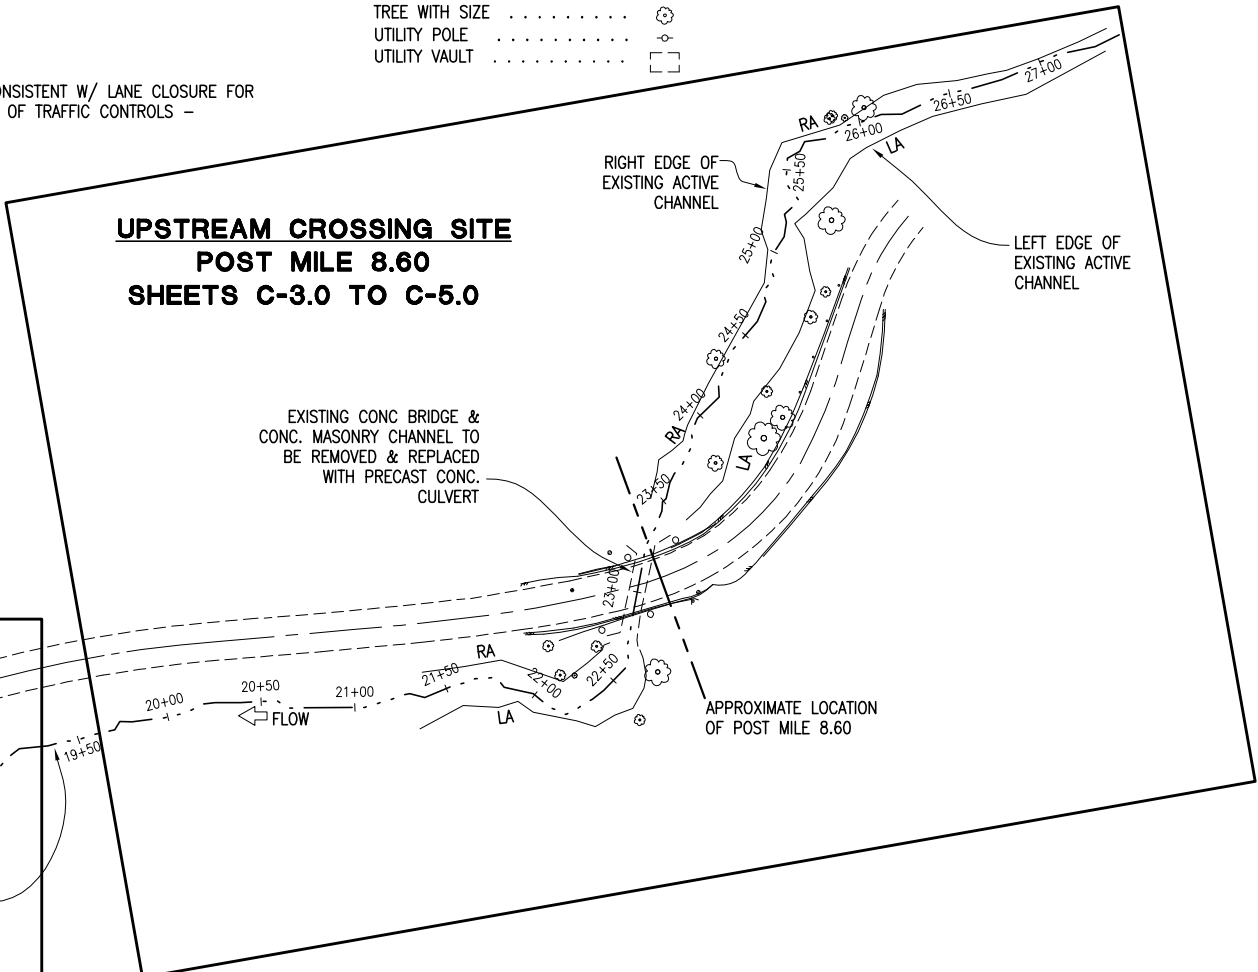

PALOMARES ROAD & STONYBROOK CREEK


**SCHEMATIC SUBMITTAL
NOT FOR CONSTRUCTION
OCTOBER 2005**

DES	SA	SUPV	DRN	SJD	ML	APPROVED
						DATE
<p>WINZLER & KELLY CONSULTING ENGINEERS 633 THIRD STREET EUREKA, CA 95501-0417 PH (707) 443-8326 FAX (707) 444-8330</p>						<p>Michael Love & Associates Hydrologic Solutions PO Box 4477 Arcata, CA 95518 (707) #6-8938</p>
<p>DRAWING SCALE: AS SHOWN ON PLAN</p>						
<p>Center for Ecosystem Mgmt & Restoration Conceptual Designs For TWO STONYBROOK CREEK SALMONID MIGRATION BARRIER REMOVAL PROJECTS</p>						
<p>CIVIL GENERAL NOTES, SYMBOLS, ABBREVIATIONS, & INDEX SHEET</p>						
<p>JOB NUMBER: 04101601</p>						<p>REVISIONS</p>
<p>SHEET 2 OF 9</p>						
<p>C-1.0</p>						

D
C
B
A


DOWNSTREAM CROSSING SITE
POST MILE 8.75
SHEETS C-6.0 TO C-8.0

UPSTREAM CROSSING SITE
POST MILE 8.60
SHEETS C-3.0 TO C-5.0

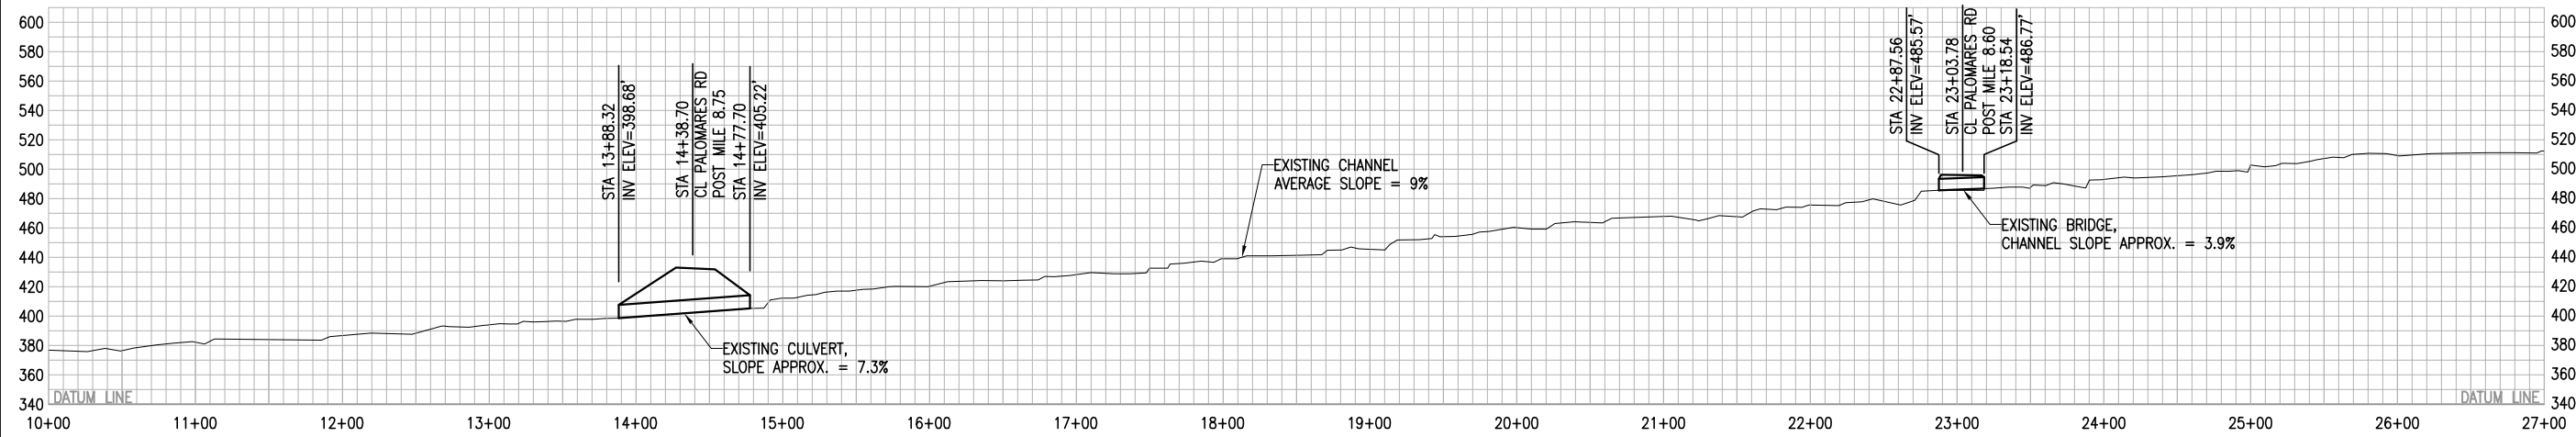

STONYBROOK CREEK THALWEG PROFILE

SCALE: SEE SCALE BAR

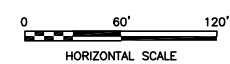


NO.	DATE	REVISIONS

WINZLER & KELLY
CONSULTING ENGINEERS
 633 THIRD STREET
 EUREKA, CA 95501-0417
 PH (707) 443-8326
 FAX (707) 444-8330

Michael Love & Associates
Hydrologic Solutions
 PO Box 4477 Arcata, CA 95518 (707) #6-8938

DES.	SA/ML	DRN	S/D
SUPV.	SA	CHK	ML

DRAWING SCALE:
 DRAWING SCALE AS SHOWN ON PLAN

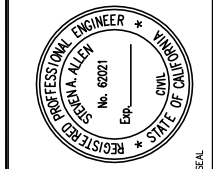

Center for Ecosystem Mgmt & Restoration
 Conceptual Designs For TWO STONYBROOK CREEK
 SALMONID MIGRATION BARRIER REMOVAL PROJECTS
 CIVIL
OVERALL CREEK PROFILE

SCHEMATIC SUBMITTAL
NOT FOR CONSTRUCTION
OCTOBER 2005


JOB NUMBER: 04101601
 SHEET 3 OF 9
C-2.0

CONSTRUCTION WORK SEQUENCE:

1. CONSTRUCTION WORK PHASING SHALL OCCUR AS FOLLOWS:

PM 8.60 SITE


1. TRAFFIC CONTROL, SINAGE, TRAFFIC BARRICADES, MOBILIZATION.
2. INSTALLATION OF FISH SCREENS, COFFER DAM CONSTRUCTION, DEWATERING AND FISH REMOVAL.
3. BEGIN REGRADING/EXCAVATION WORK UPSTREAM AND DOWNSTREAM OF CROSSING.
4. GRADE OUT TEMPORARY ACCESS ROADWAY NORTHWEST OF CROSSING FOR PLACEMENT OF TEMPORARY PRE-FABRICATED STEEL BRIDGE.
5. INSTALL TEMPORARY PRE-FABRICATED STEEL BRIDGE AS SHOWN ON PLAN.
6. EXCAVATE & DEMOLISH, & REMOVE (E) BRIDGE AND CONCRETE & MASONRY CHANNEL.
7. COMPLETE CHANNEL GRADING TO EXTENTS POSSIBLE.
8. CONSTRUCT STRIP FOOTINGS ALONG ENTIRE EASTERLY SIDE OF CROSSING AND AND THE WESTERLY FOOTING FOR 5 SPAN SECTIONS, NOT INCLUDING THE FOOTING FOR THE NORTHWEST WINGWALL. INSTALL 5 SPAN SECTIONS, NORTHEAST, SOUTHEAST, AND SOUTHWEST WINGWALLS, AND SOUTHERN HEADWALL.
9. PLACEMENT OF STRUCTURAL BACKFILL AND AGGREGATE BASE ON SOUTHERN HALF OF BRIDGE SECTIONS TO TEMPORARILY OPEN A TRAFFIC LANE TO THRU TRAFFIC. REMOVE AND RELOCATE TEMPORARY PREFABRICATED STEEL BRIDGE TO THE PM 8.75 SITE. BRIDGE TO BE USED AS PART OF THE PM 8.75 CROSSING. SEE SHEET C-6 FOR CONSTRUCTION SEQUENCE.
10. CONSTRUCT REMAINDER OF SECTION SPAN AND WINGWALL FOOTINGS.
11. INSTALL FINAL SPAN SECTION, FINAL WINGWALL, AND NORTHERN HEADWALL.
12. PLACEMENT OF REMAINING STRUCTURAL BACKFILL AND AGGREGATE BASE AND INSTALL NORTHERN GUARDRAIL.
13. FINAL GRADING, PAVING, REVEGETATION, DEMOBILIZATION.

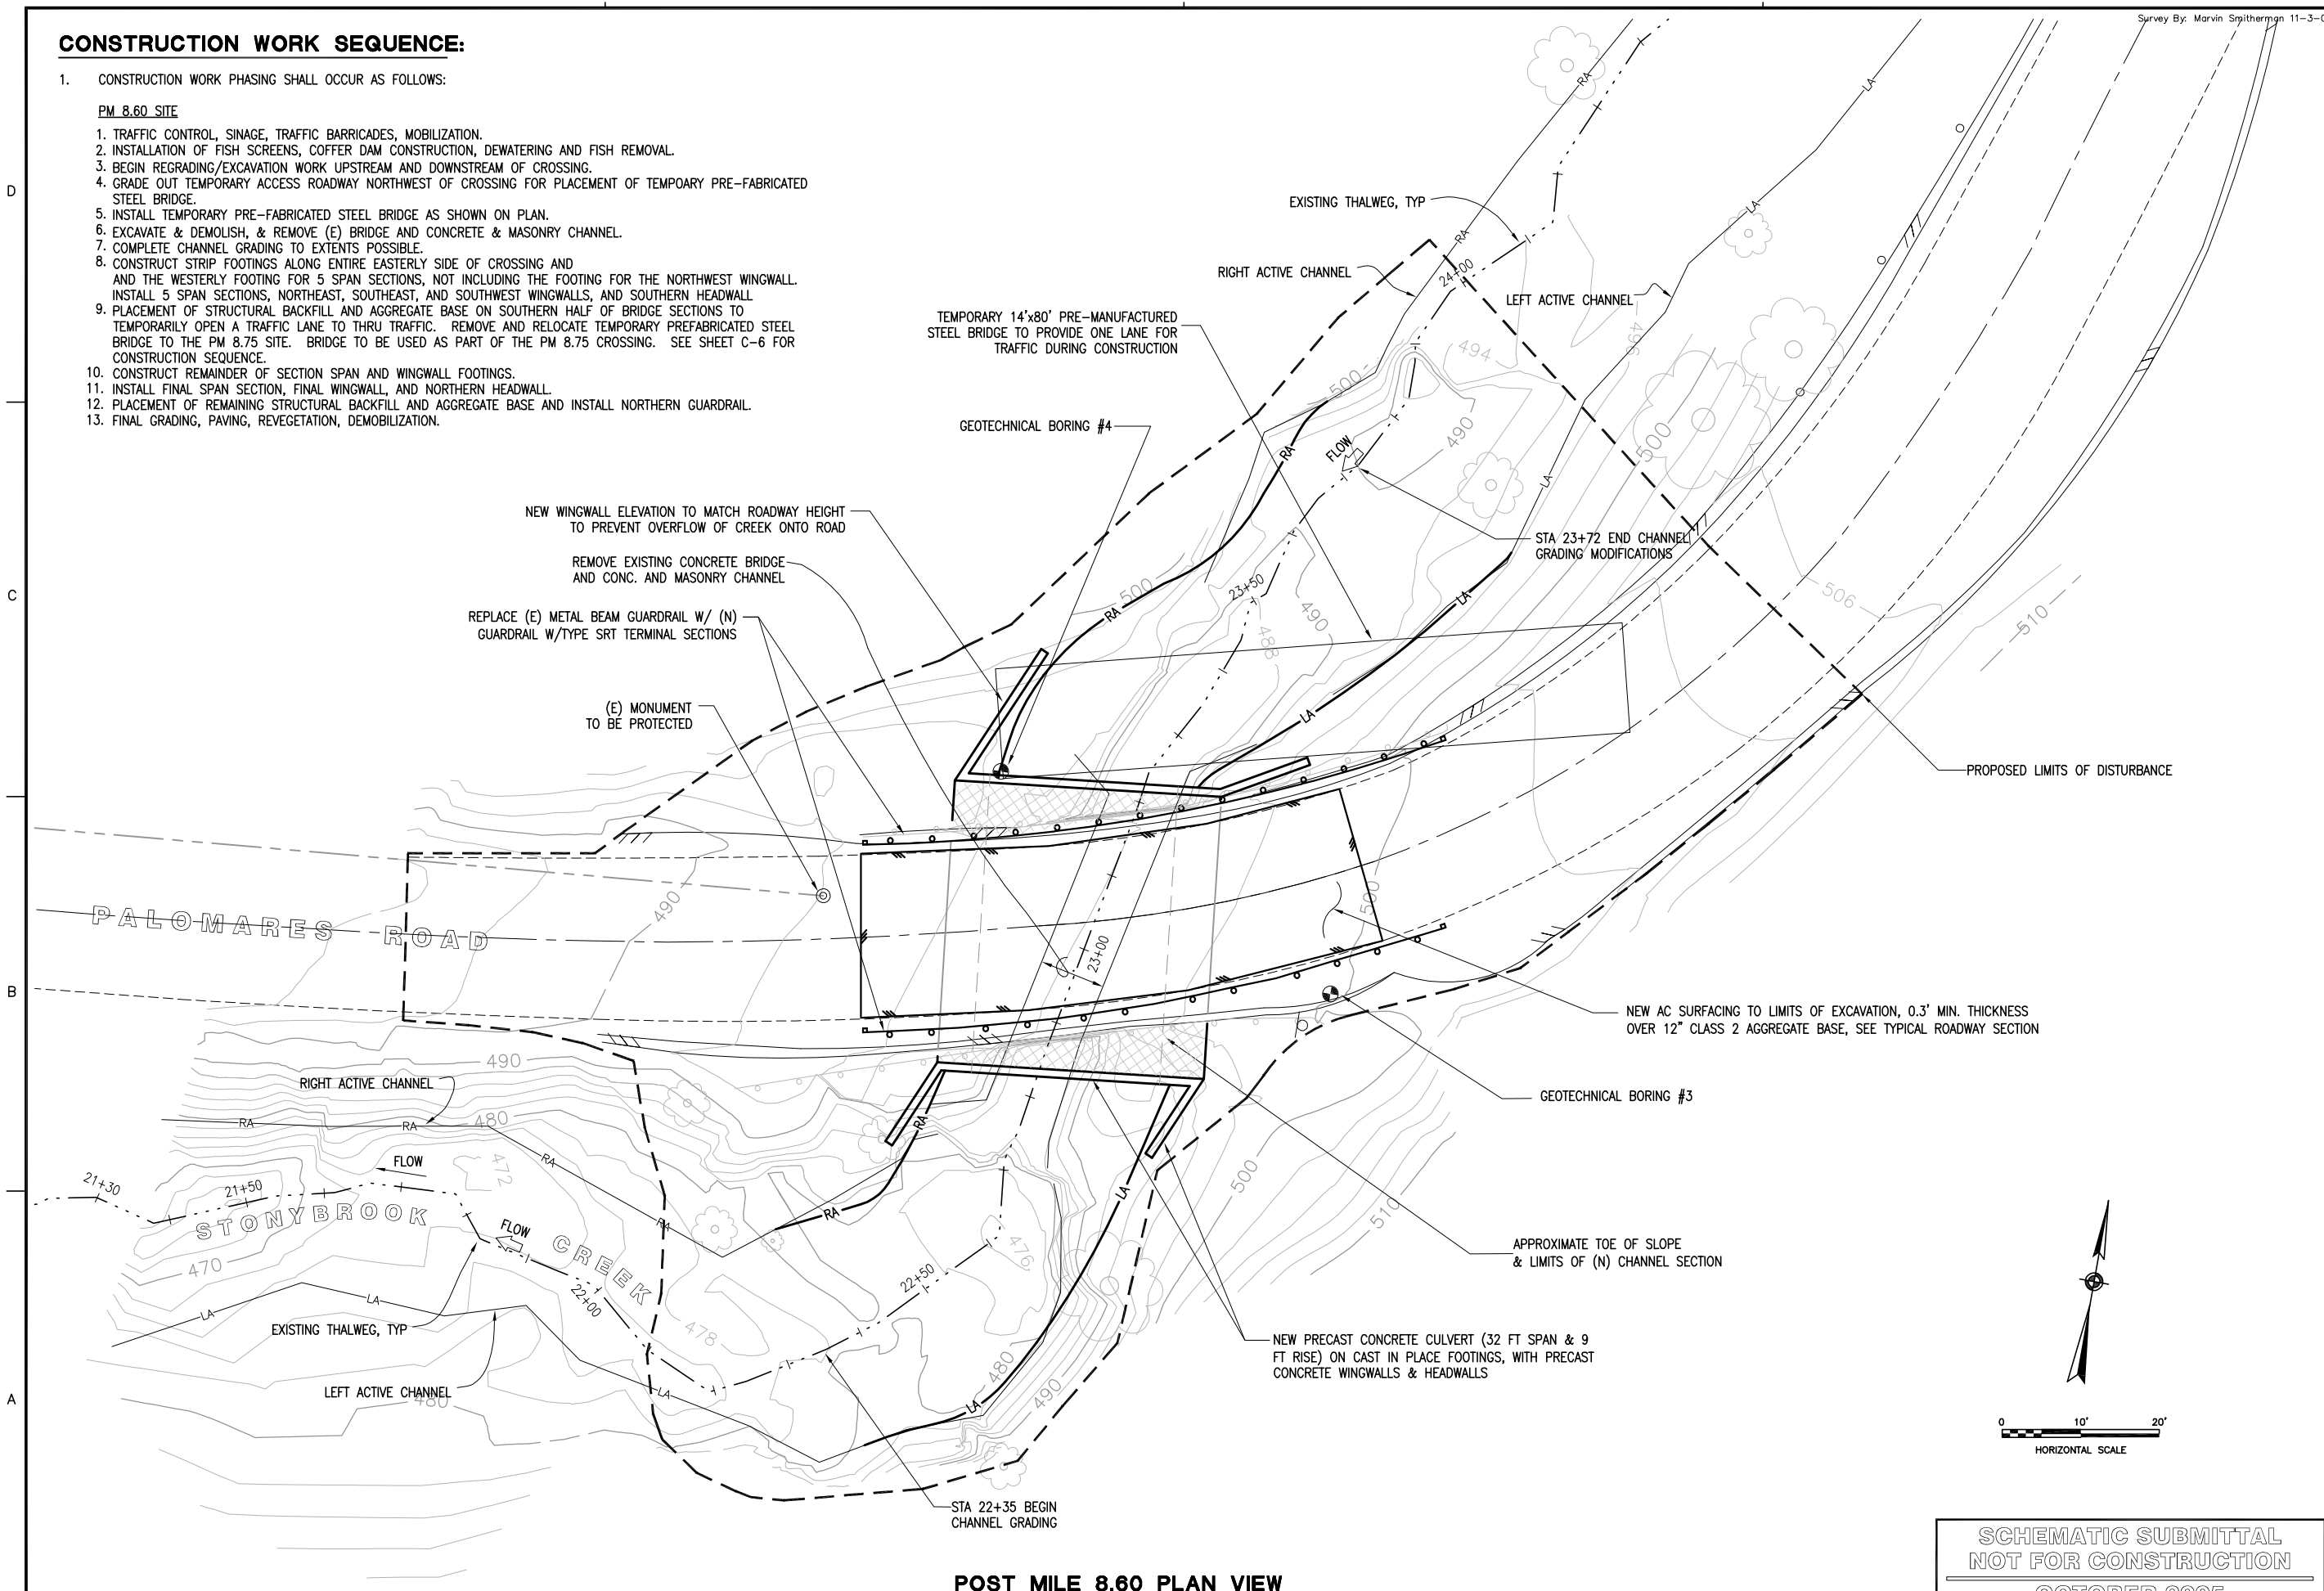


POST MILE 8.60 PLAN VIEW

**SCHEMATIC SUBMITTAL
NOT FOR CONSTRUCTION
OCTOBER 2005**

DES: SA/ML SUPV: SA DRN: SJD CHK: AC	DRAWING SCALE: AS SHOWN ON PLAN	WINZLER & KELLY CONSULTING ENGINEERS 633 THIRD STREET EUREKA, CA 95501-0417 PH (707) 443-8326 FAX (707) 444-8330	Michael Love & Associates Hydrologic Solutions PO Box 4477 Arcata, CA 95518 (707) #6-8938	REVISIONS DATE APPROVED
Center for Ecosystem Mgmt & Restoration Conceptual Designs For TWO STONYBROOK CREEK SALMONID MIGRATION BARRIER REMOVAL PROJECTS CIVIL POST MILE 8.60 PLAN VIEW				
JOB NUMBER: 04101601 SHEET 4 OF 9 C-3.0				

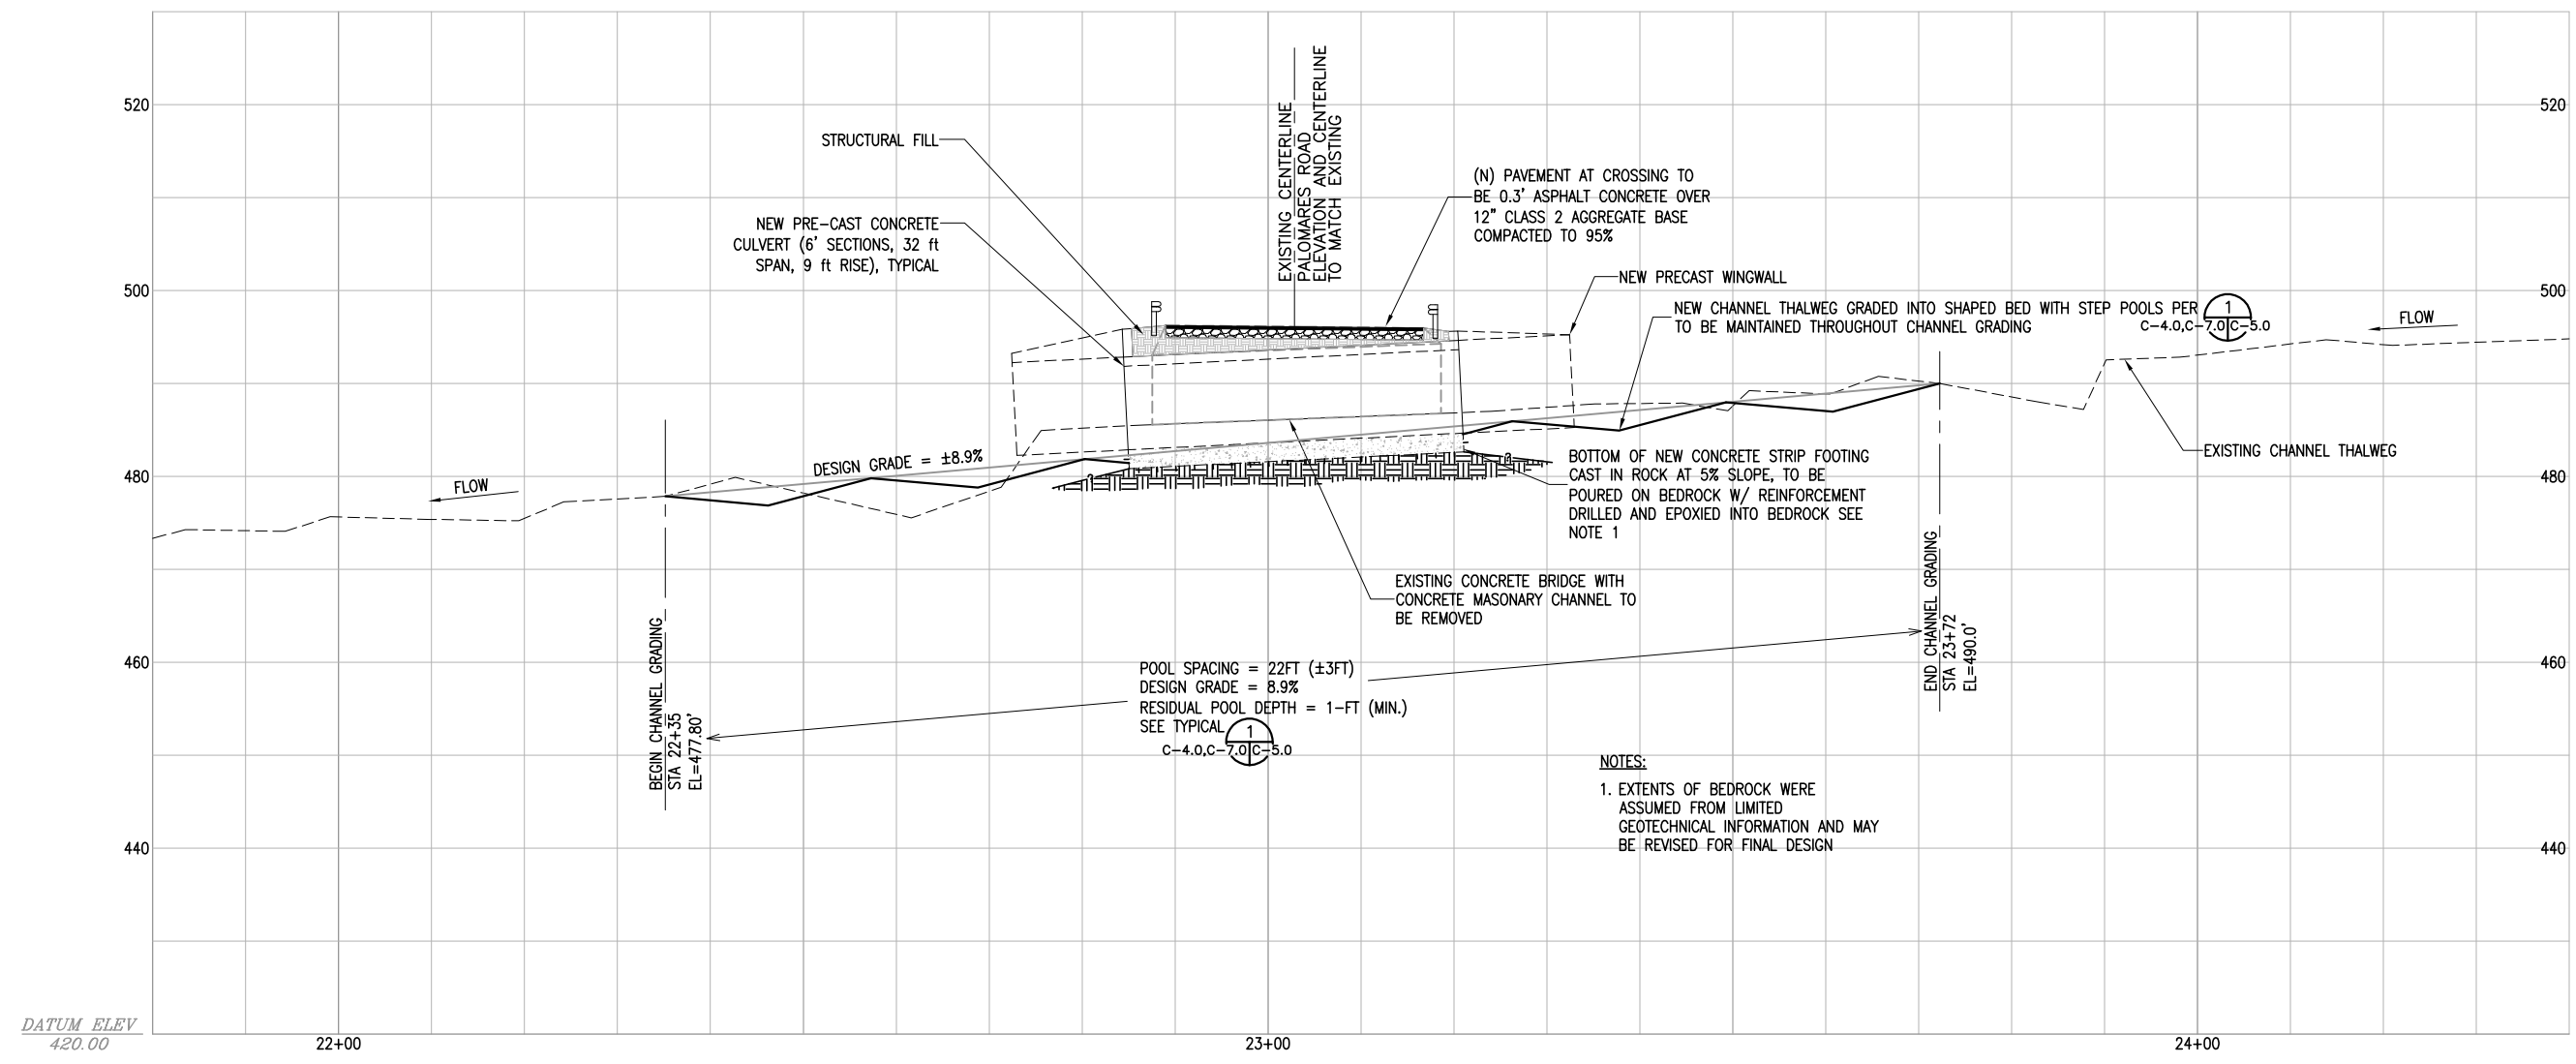

STONYBROOK CREEK THALWEG PROFILE AT POST MILE 8.60
SCALE: SEE SCALE BAR

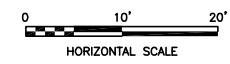

DATUM ELEV
420.00


NOTES:
1. EXTENTS OF BEDROCK WERE ASSUMED FROM LIMITED GEOTECHNICAL INFORMATION AND MAY BE REVISED FOR FINAL DESIGN

NO.	DATE	DESCRIPTION	BY	APPROVED

WINZLER & KELLY
CONSULTING ENGINEERS
633 THIRD STREET
EUREKA, CA 95501-0417
PH (707) 443-8326
FAX (707) 444-8330

Michael Love & Associates
Hydrologic Solutions
PO Box 4477 Arcata, CA 95518 (707) #6-8938


DES. SA/ML	DRN. S/D	CHK. AC	DRAWING SCALE AS SHOWN ON PLAN
SUPV. SA			

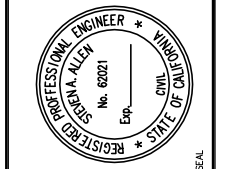


Center for Ecosystem Mgmt & Restoration
Conceptual Designs For TWO STONYBROOK CREEK SALMONID MIGRATION BARRIER REMOVAL PROJECTS
CIVIL
POST MILE 8.60 PROFILE

**SCHEMATIC SUBMITTAL
NOT FOR CONSTRUCTION
OCTOBER 2005**

JOB NUMBER 04101601
SHEET 5 OF 9
C-4.0

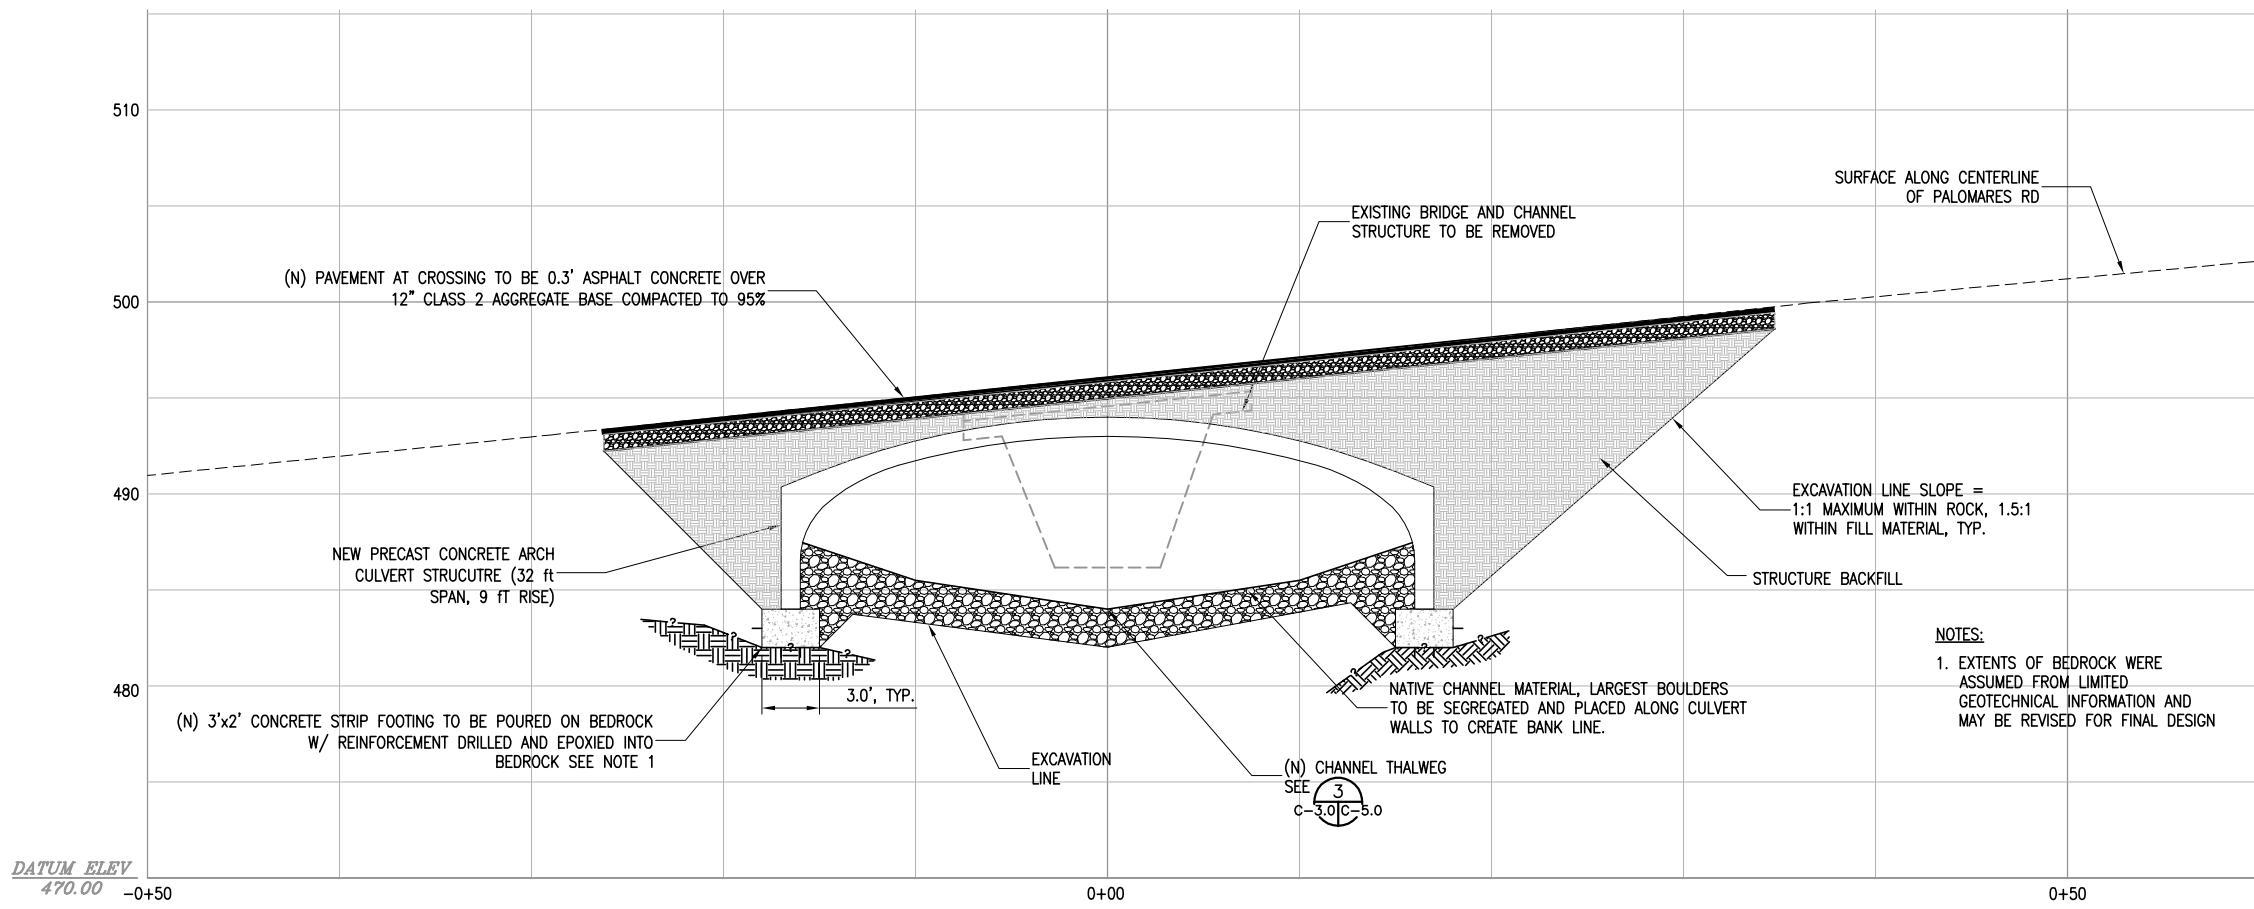


2
C-3.0 | C-5.0 **TYPICAL SECTION AT CULVERT**
SCALE: SEE SCALE BAR

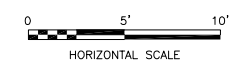


CONSTRUCTION NOTES FOR (N) CHANNEL BEDS

- 1) BEDS FORMED BY MOVING NATIVE MATERIAL TO MATCH DIMENSIONS ON PLANS
- 2) ELEVATION OF POOL CREST MUST MATCH DESIGN GRADE
- 3) USE LARGEST BOULDERS TO FORM POOL CRESTS

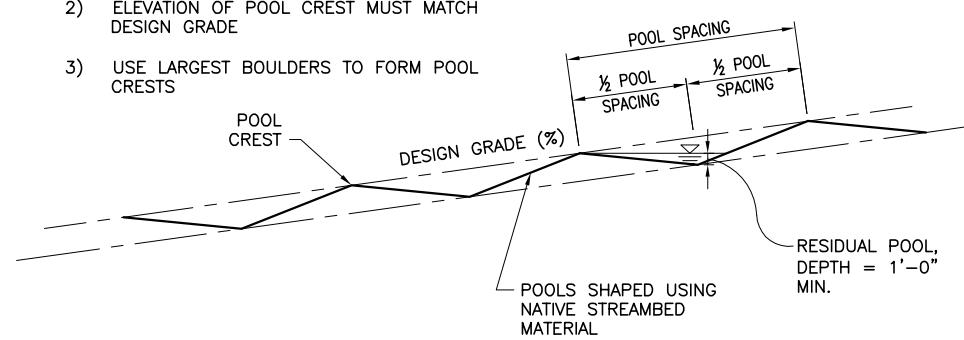

1
C-4.0, C-7.0 | C-5.0 **TYPICAL BED SHAPE**
SCALE: NTS

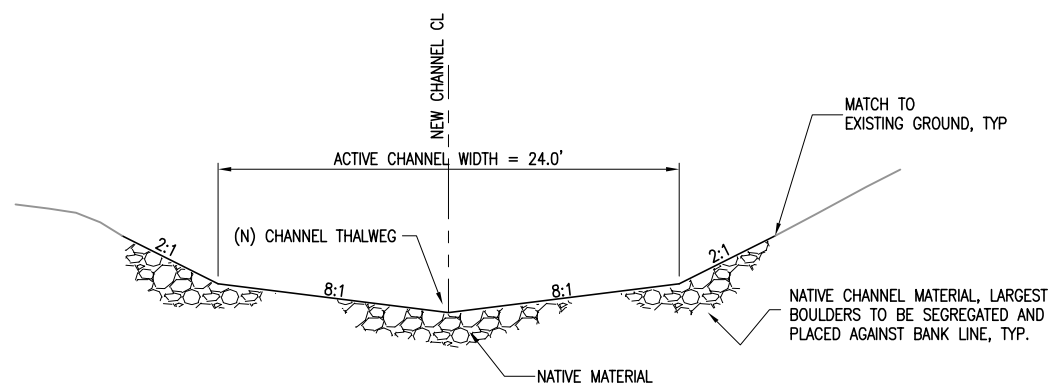

3
C-3.0 | C-5.0 **TYPICAL CHANNEL SECTION**
SCALE: SEE SCALE BAR


NOTES:
1. EXTENTS OF BEDROCK WERE ASSUMED FROM LIMITED GEOTECHNICAL INFORMATION AND MAY BE REVISED FOR FINAL DESIGN

NO.	DATE	DESCRIPTION	BY	APPROVED

WINZLER & KELLY
CONSULTING ENGINEERS
633 THIRD STREET
EUREKA, CA 95501-0417
PH (707) 443-8326
FAX (707) 444-8330

Michael Love & Associates
Hydrologic Solutions
PO Box 4477 Arcata, CA 95518 (707) #6-8938


DES. SA/ML	DRN. S/D	CHK. AC	DRAWING SCALE AS SHOWN ON PLAN
SUPV. SA			

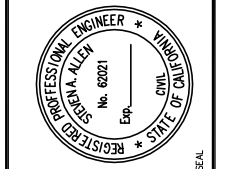

Center for Ecosystem Mgmt & Restoration
Conceptual Designs For TWO STONYBROOK CREEK SALMONID MIGRATION BARRIER REMOVAL PROJECTS
CIVIL
POST MILE 8.60 SECTION

**SCHEMATIC SUBMITTAL
NOT FOR CONSTRUCTION
OCTOBER 2005**

JOB NUMBER	04101601
SHEET	6 OF 9
C-5.0	

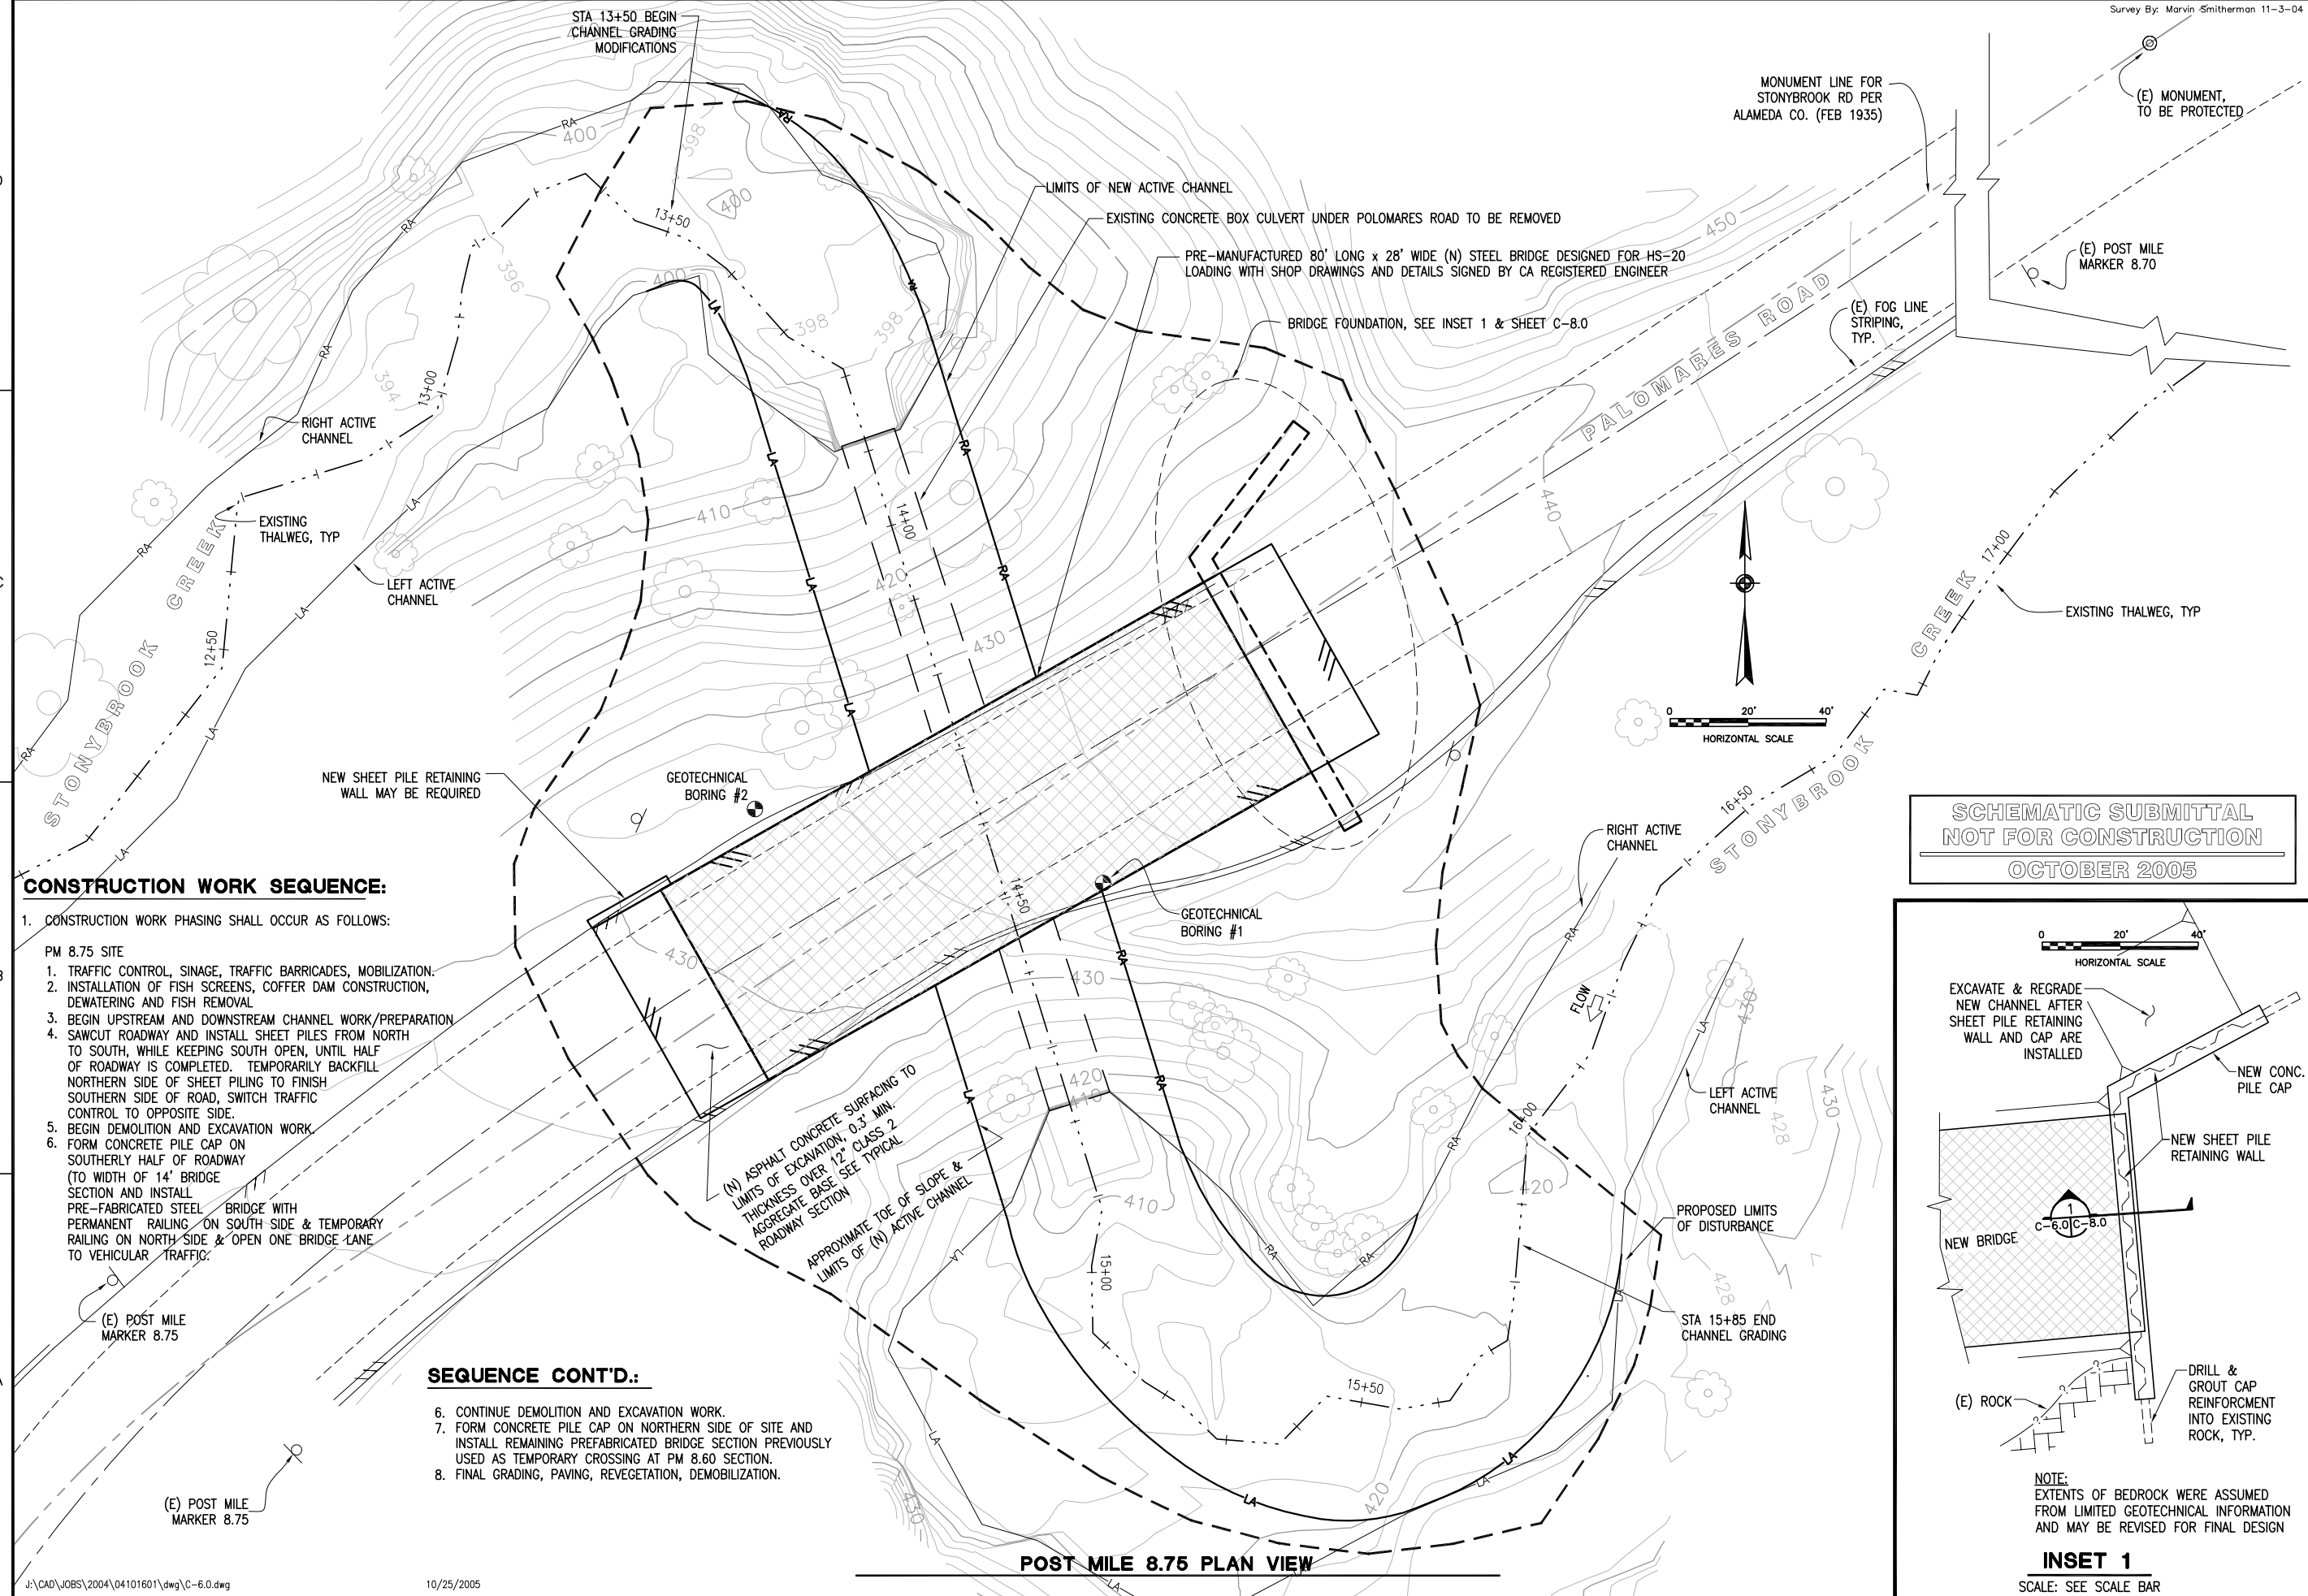


CONSTRUCTION WORK SEQUENCE:

- CONSTRUCTION WORK PHASING SHALL OCCUR AS FOLLOWS:
 - PM 8.75 SITE
 - TRAFFIC CONTROL, SINAGE, TRAFFIC BARRICADES, MOBILIZATION.
 - INSTALLATION OF FISH SCREENS, COFFER DAM CONSTRUCTION, DEWATERING AND FISH REMOVAL
 - BEGIN UPSTREAM AND DOWNSTREAM CHANNEL WORK/PREPARATION
 - SAWCUT ROADWAY AND INSTALL SHEET PILES FROM NORTH TO SOUTH, WHILE KEEPING SOUTH OPEN, UNTIL HALF OF ROADWAY IS COMPLETED. TEMPORARILY BACKFILL NORTHERN SIDE OF SHEET PILING TO FINISH SOUTHERN SIDE OF ROAD, SWITCH TRAFFIC CONTROL TO OPPOSITE SIDE.
 - BEGIN DEMOLITION AND EXCAVATION WORK
 - FORM CONCRETE PILE CAP ON SOUTHERLY HALF OF ROADWAY (TO WIDTH OF 14' BRIDGE SECTION AND INSTALL PRE-FABRICATED STEEL BRIDGE WITH PERMANENT RAILING ON SOUTH SIDE & TEMPORARY RAILING ON NORTH SIDE & OPEN ONE BRIDGE LANE TO VEHICULAR TRAFFIC.

SEQUENCE CONT'D.:

- CONTINUE DEMOLITION AND EXCAVATION WORK.
- FORM CONCRETE PILE CAP ON NORTHERN SIDE OF SITE AND INSTALL REMAINING PREFABRICATED BRIDGE SECTION PREVIOUSLY USED AS TEMPORARY CROSSING AT PM 8.60 SECTION.
- FINAL GRADING, PAVING, REVEGETATION, DEMOBILIZATION.

SCHEMATIC SUBMITTAL
NOT FOR CONSTRUCTION
OCTOBER 2005


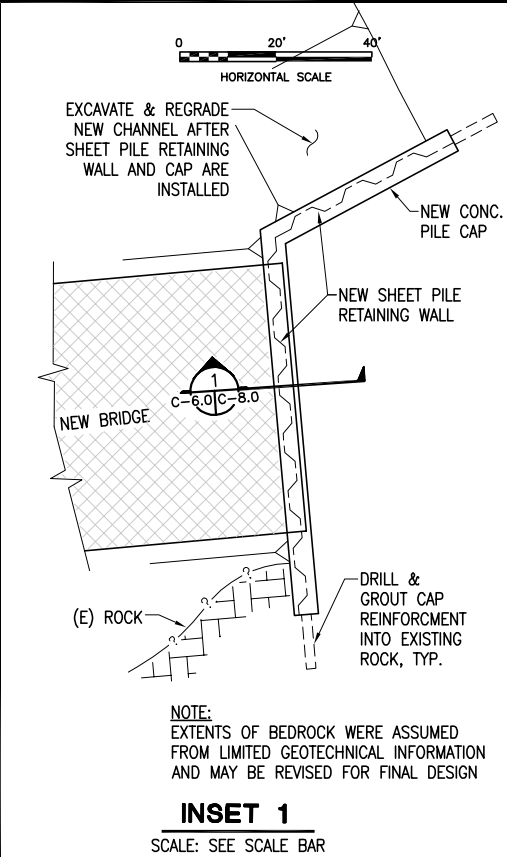


NOTE:
EXTENTS OF BEDROCK WERE ASSUMED FROM LIMITED GEOTECHNICAL INFORMATION AND MAY BE REVISED FOR FINAL DESIGN

INSET 1
SCALE: SEE SCALE BAR

POST MILE 8.75 PLAN VIEW

WINZLER & KELLY CONSULTING ENGINEERS 633 THIRD STREET EUREKA, CA 95501-0417 PH (707) 443-8326 FAX (707) 444-8330		Michael Love & Associates Hydrologic Solutions PO Box 4477 Arcata, CA 95518 (707) #6-8938
DES. SA/ML	DRN. S/D	DATE
SUPV. SA	CHK. AC	APPROVED
DRAWING SCALE: AS SHOWN ON PLAN		DESCRIPTION REVISIONS
PROFESSIONAL ENGINEER MICHAEL ALLEN No. 62021 CIVIL STATE OF CALIFORNIA		CENTER FOR ECOSYSTEM MGMT & RESTORATION Conceptual Designs For TWO STONYBROOK CREEK SALMONID MIGRATION BARRIER REMOVAL PROJECTS CIVIL POST MILE 8.75 PLAN VIEW
JOB NUMBER: 04101601		SHEET 7 OF 9
C-6.0		

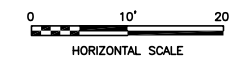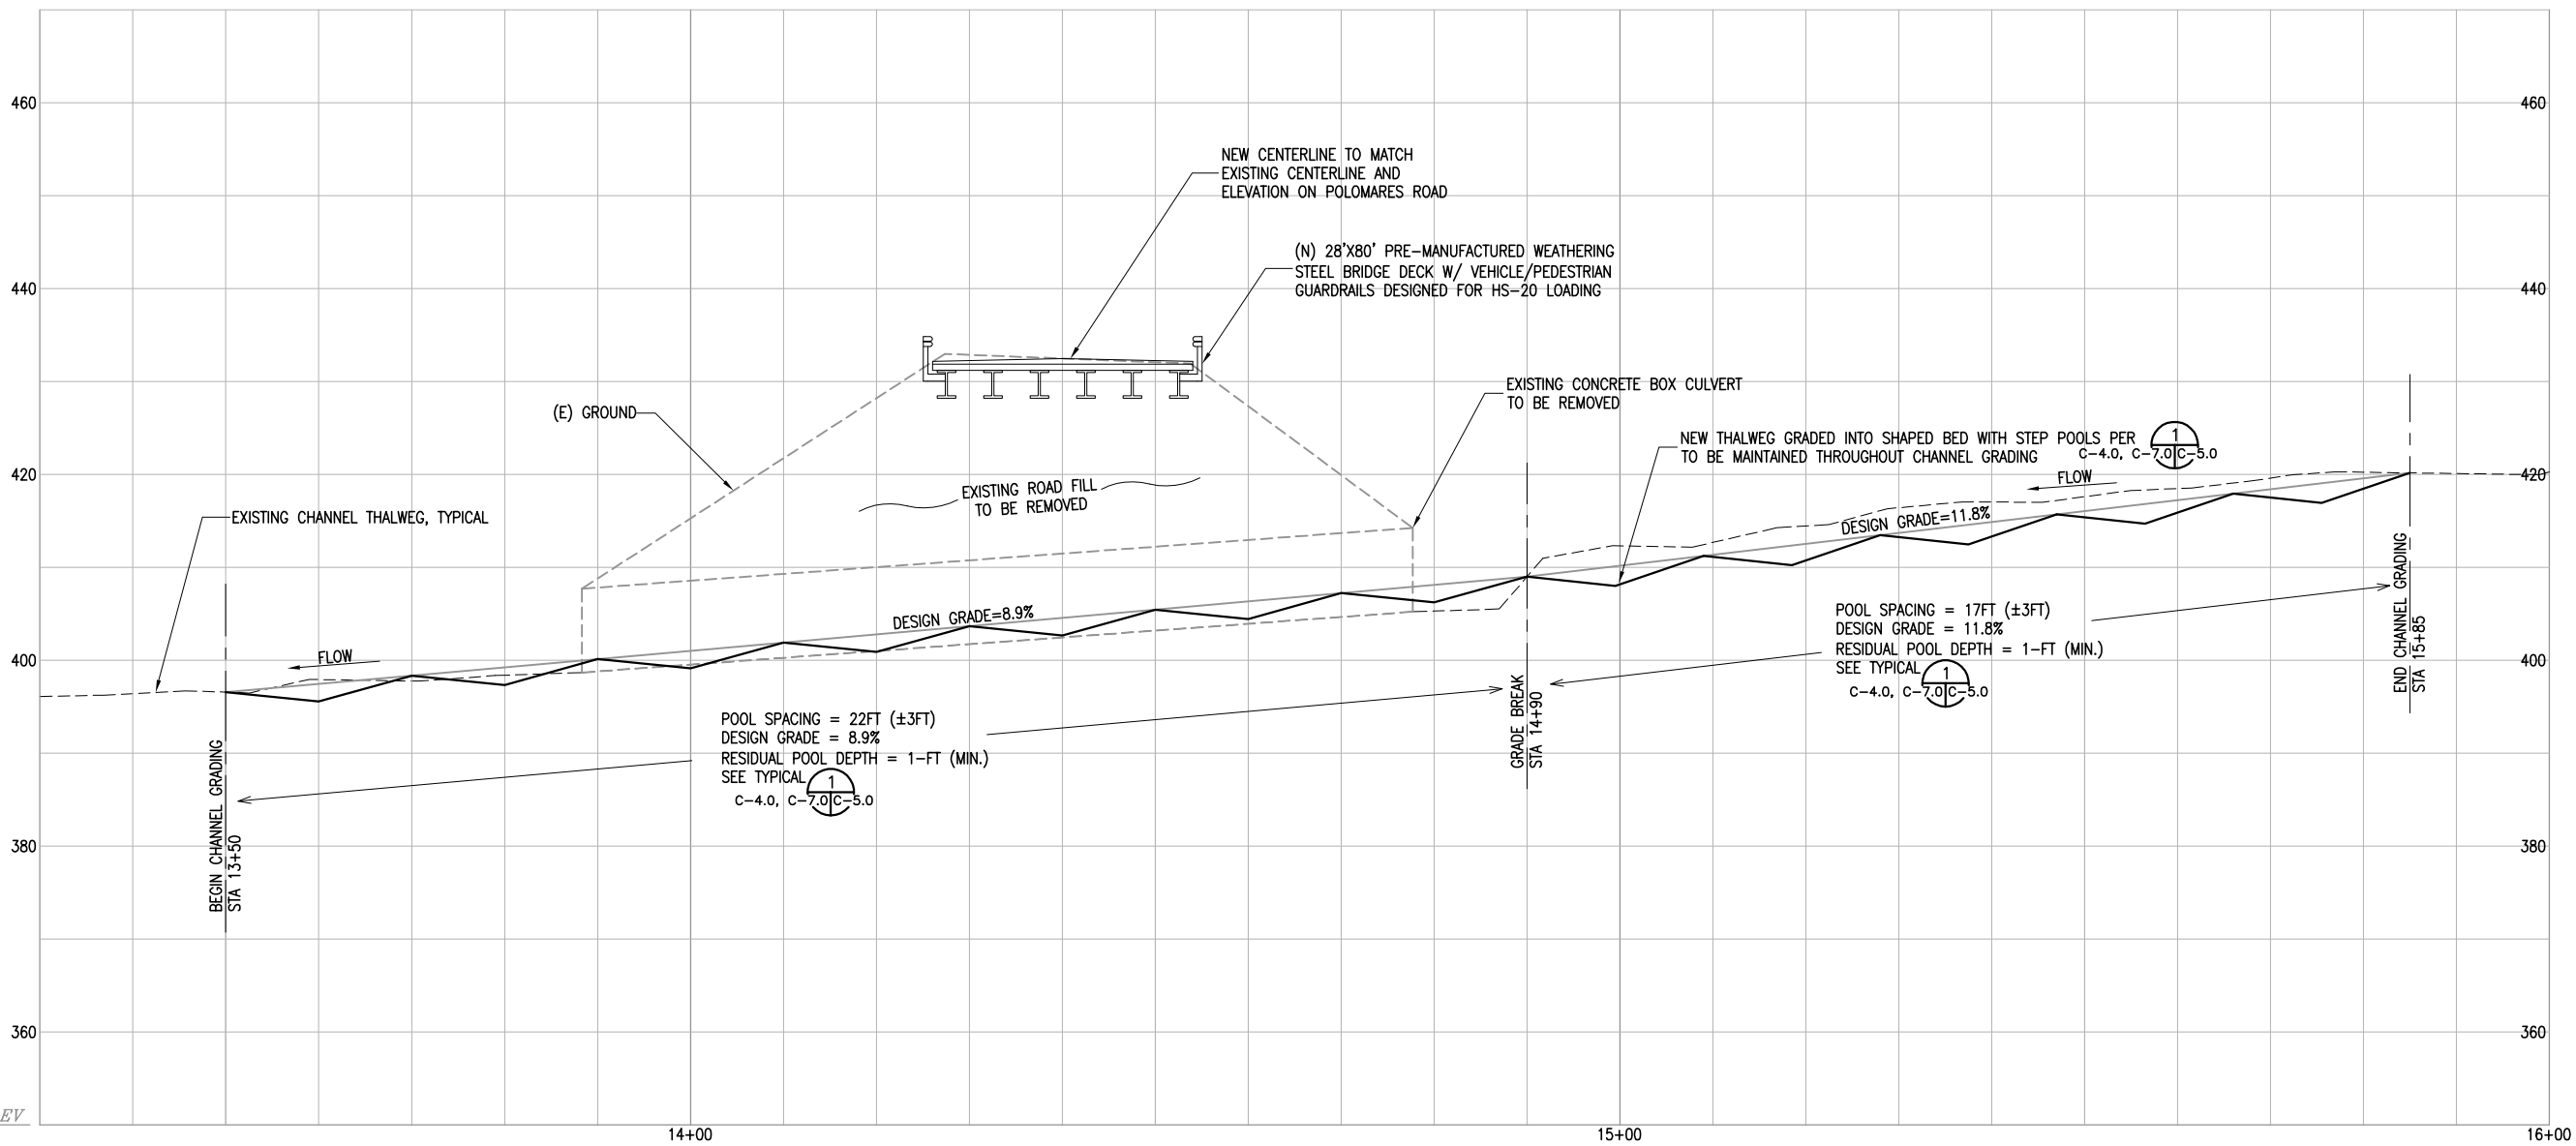


NO.	DATE	DESCRIPTION	BY	APP'D

WINZLER & KELLY
 CONSULTING ENGINEERS
 633 THIRD STREET
 EUREKA, CA 95501-0417
 PH (707) 443-8326
 FAX (707) 444-8330

Michael Love & Associates
 Hydrologic Solutions
 PO Box 4477 Arcata, CA 95518 (707) #6-8938

DES.	SA/ML	DRN	S/D
SUPV	SA	CHK	AC

DRAWING SCALE:
 AS SHOWN ON PLAN

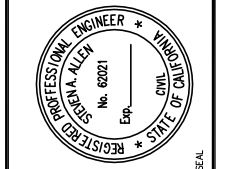


Center for Ecosystem Mgmt & Restoration
 Conceptual Designs For TWO STONYBROOK CREEK
 SALMONID MIGRATION BARRIER REMOVAL PROJECTS

CIVIL


POST MILE 8.75 PROFILE

JOB NUMBER	04101601
SHEET	8 OF 9
C-7.0	


SCHEMATIC SUBMITTAL
NOT FOR CONSTRUCTION
 OCTOBER 2005

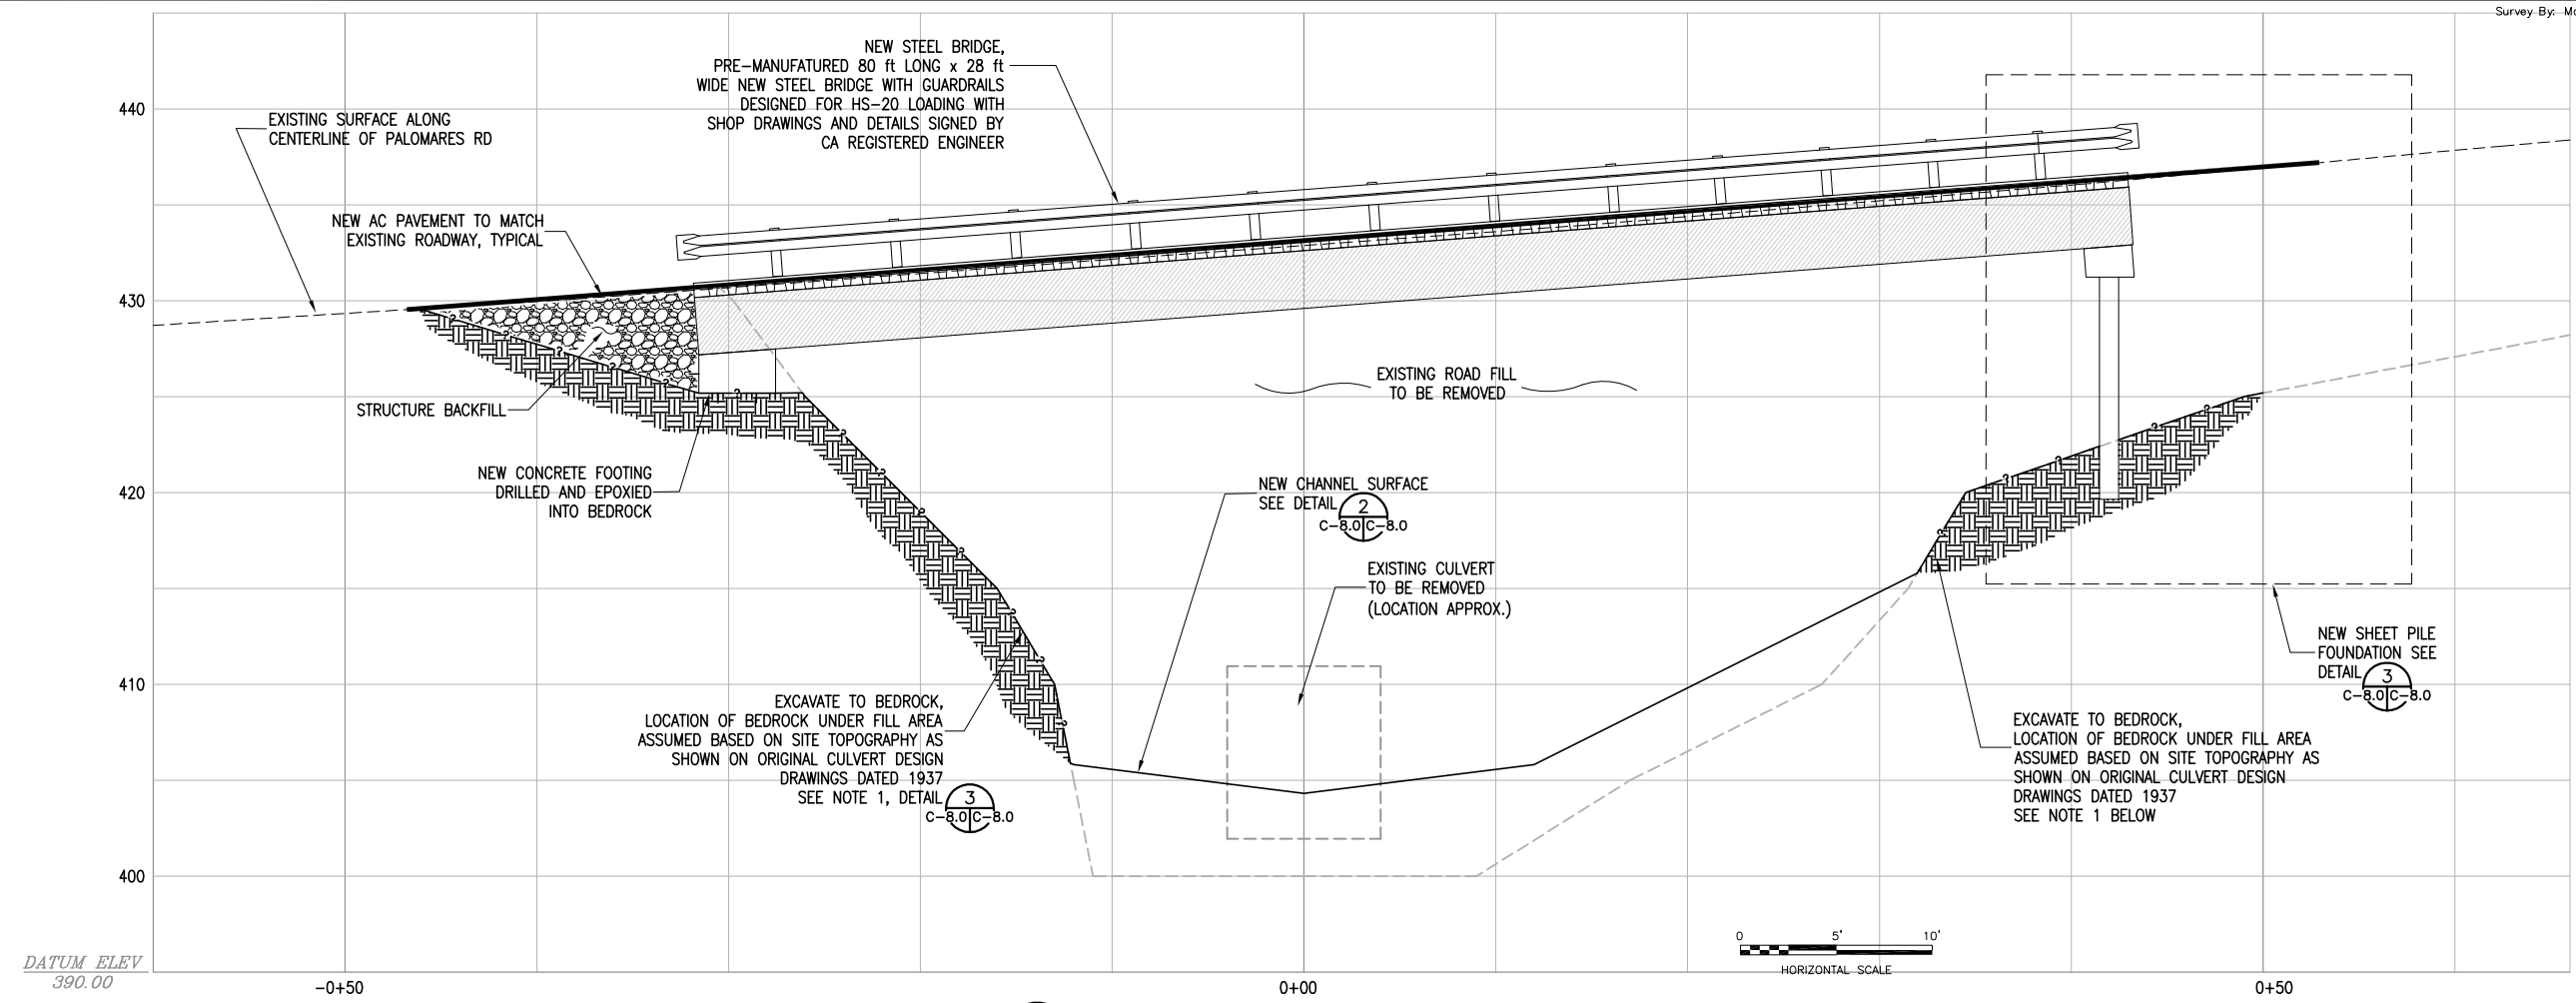

1 TYPICAL SECTION AT CULVERT
C-06|C-08 SCALE: SEE SCALE BAR

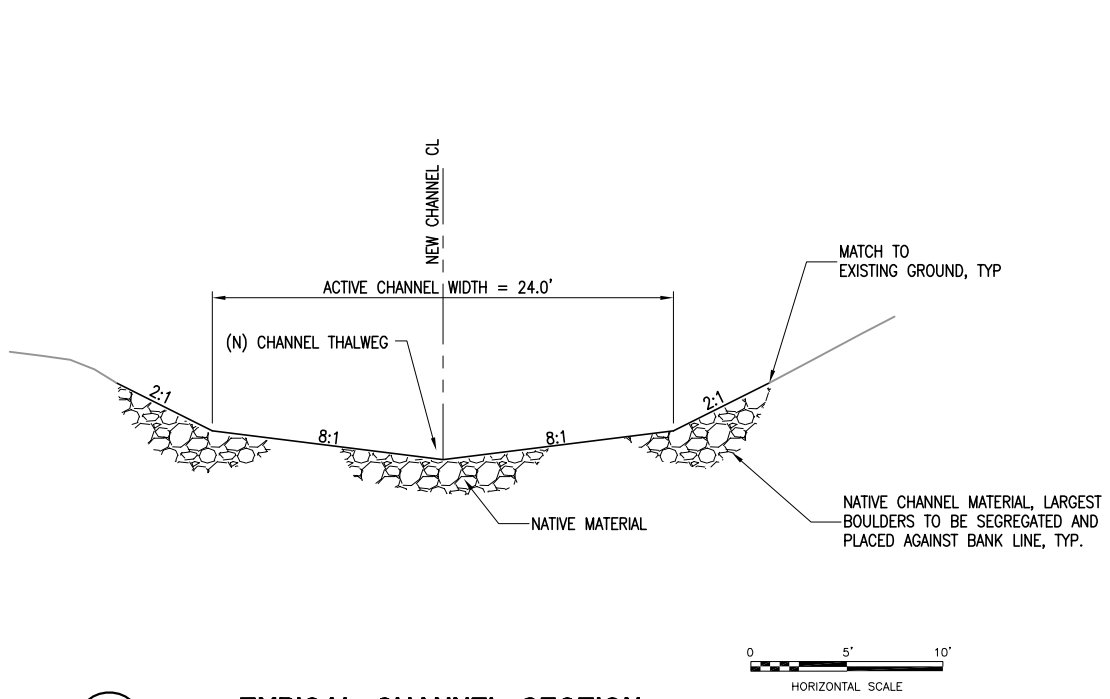

2 TYPICAL CHANNEL SECTION
C-8.0|C-8.0 SCALE: SEE SCALE BAR

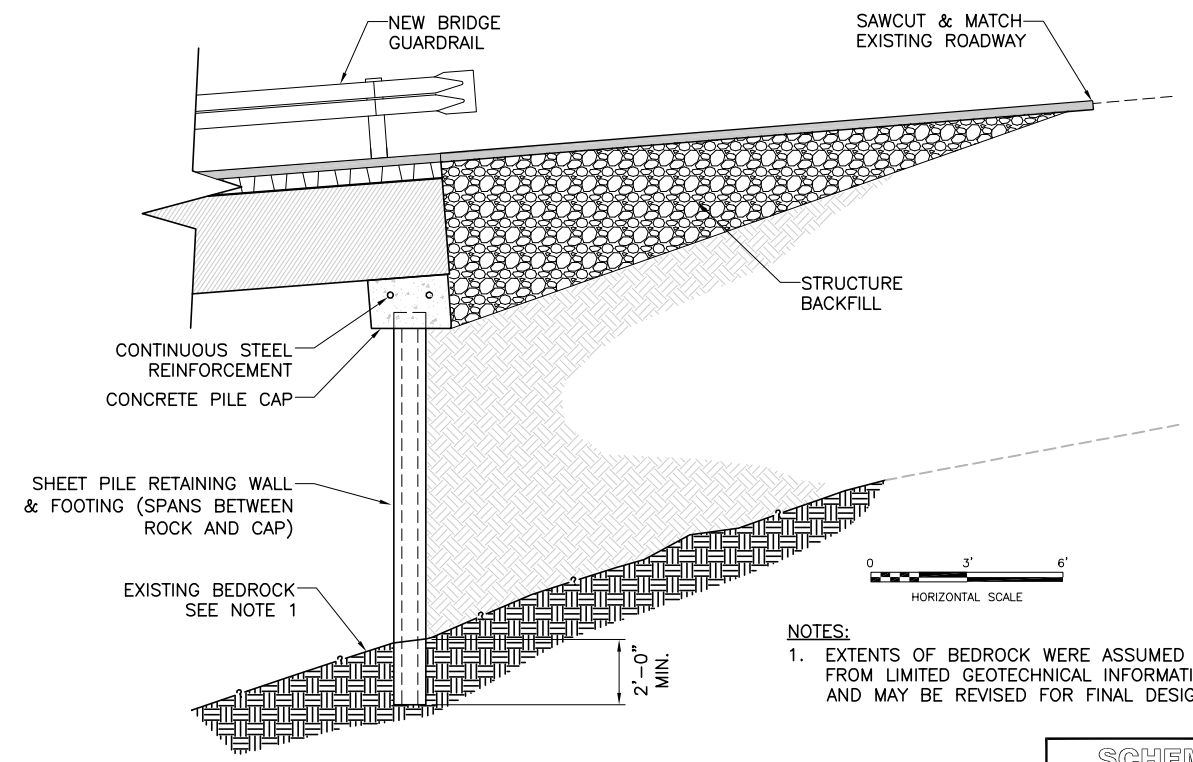

3 SHEET PILE FOUNDATION
C-8.0|C-8.0 SCALE: SEE SCALE BAR

NOTES:
1. EXTENTS OF BEDROCK WERE ASSUMED FROM LIMITED GEOTECHNICAL INFORMATION AND MAY BE REVISED FOR FINAL DESIGN

SCHEMATIC SUBMITTAL
NOT FOR CONSTRUCTION
OCTOBER 2005


NO.	DATE	DESCRIPTION	BY	APPROVED

WINZLER & KELLY
CONSULTING ENGINEERS
633 THIRD STREET
EUREKA, CA 95501-0417
PH (707) 443-8326
FAX (707) 444-8330

Michael Love & Associates
Hydrologic Solutions
PO Box 4477 Arcata, CA 95518 (707) #6-8938

DES	SA/ML	DRN	S/D
SUPV	SA	CHK	AC

DRAWING SCALE: AS SHOWN ON PLAN

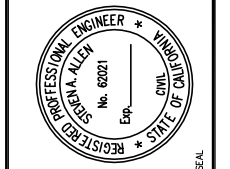

Center for Ecosystem Mgmt & Restoration
Conceptual Designs For TWO STONYBROOK CREEK
SALMONID MIGRATION BARRIER REMOVAL PROJECTS

CIVIL

POST MILE 8.75 SECTION

JOB NUMBER	04101601
SHEET	9 OF 9
C-8.0	